



SAMPLE PLAN WITH PANORAMIC IMAGES

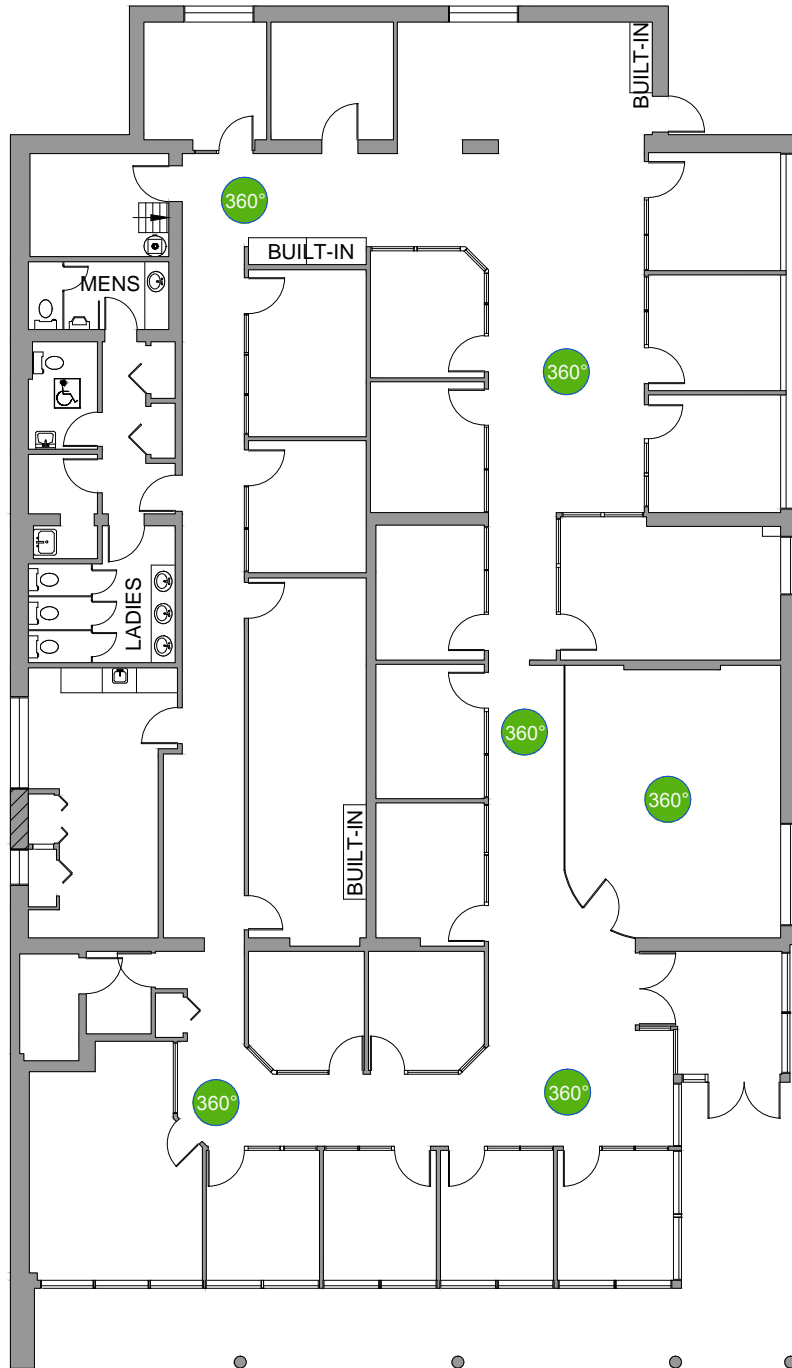

ADDRESS:	123 MAIN STREET TORONTO, ON
DRAWING TITLE:	MAIN FLOOR PLAN
PREPARED FOR:	CLIENT

EXTERIOR GROSS AREA:
6,000 SQ.FT.

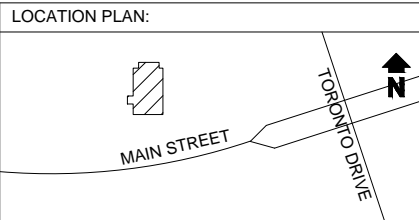

DRAWING DATE: Month 10, 2015
DATE MEASURED: Month 10, 2015

SCALE: 1/16" = 1'-0"
DRAWN BY: SP
CHKD BY: IF

PREPARED BY:
PLANIT MEASURING®
1-800-933-5136
info@planitmeasuring.com



MEASURED ACCORDING TO:
ANSI/BOMA Z65.3 - 2009